


1 FOUNDATION PLAN
 A-1 SCALE: 1/4" = 1'-0"
 AREA: 1349 Sq. Ft.

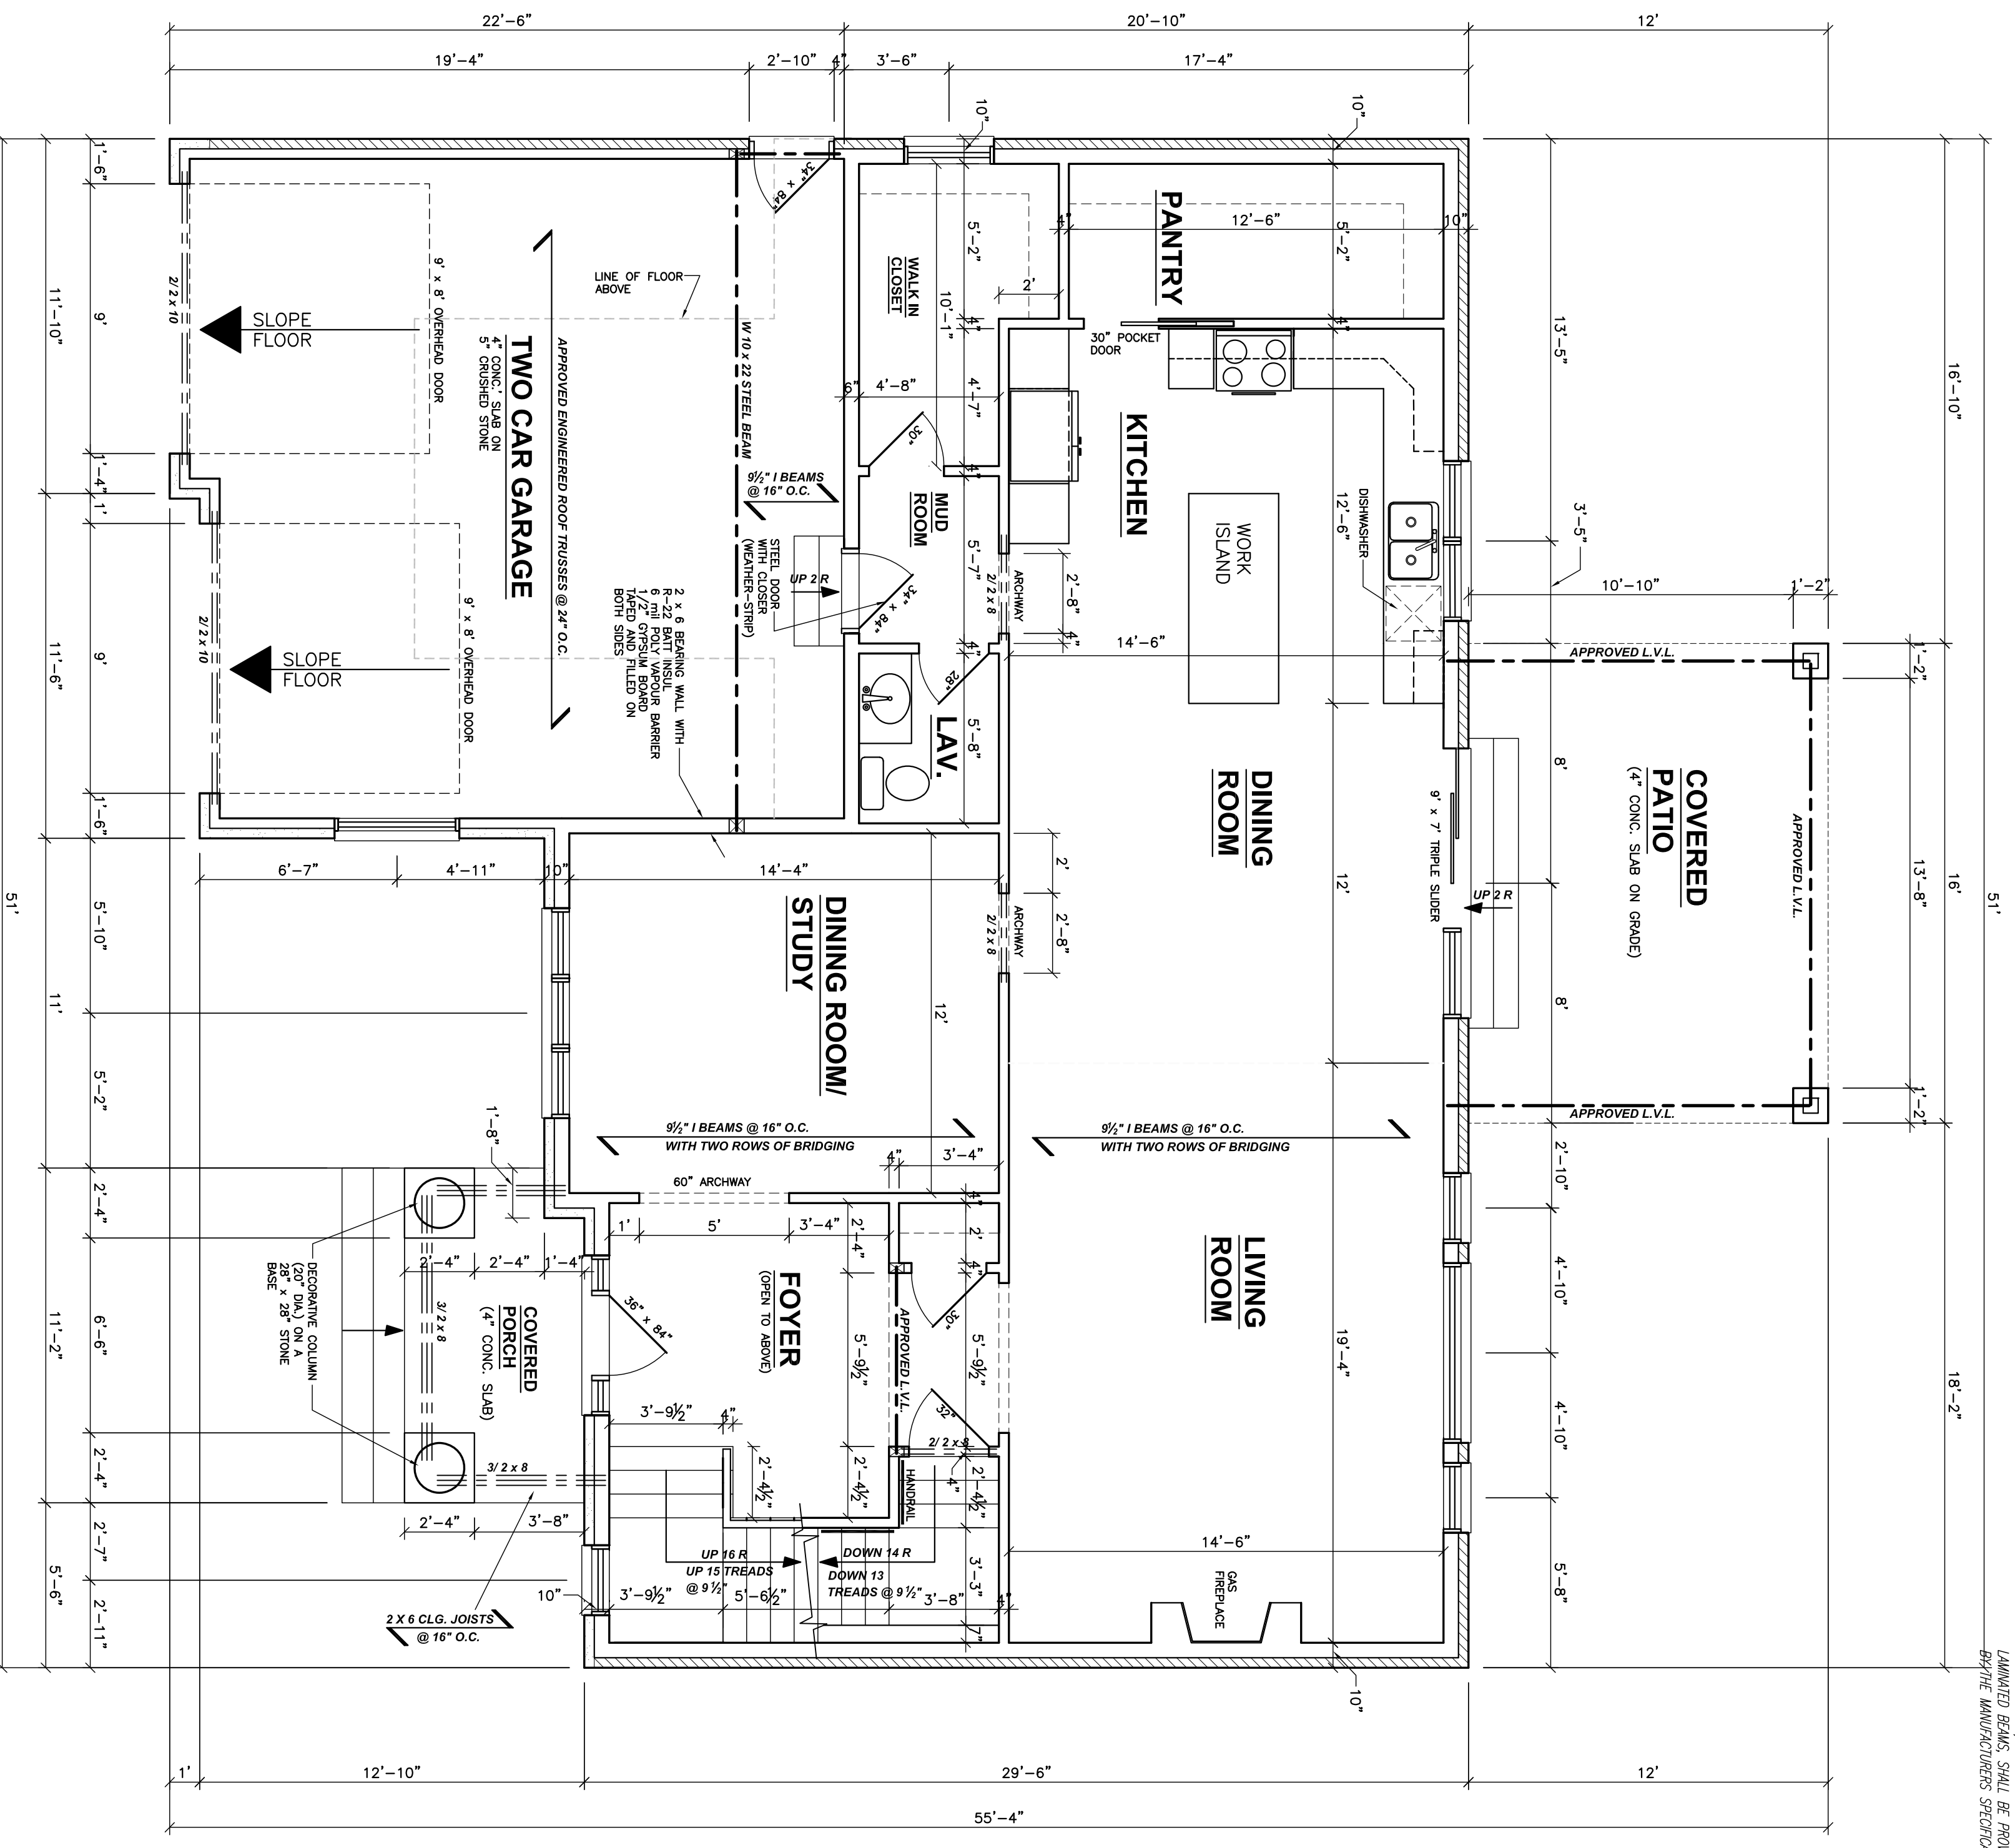



2 FIRST FLOOR PLAN
 A-1 SCALE: 1/4" = 1'-0"
 AREA: 1320 Sq. Ft.

CMATTHEWS design
 2375 Edna Street,
 WINDSOR ONTARIO, CANADA
 N8Y 4W8
 (519) 915 - 3275
 E-MAIL: cmatthewsdesign@ogeeconet

BCIN
 38359
 DESIGNS © CMATTHEWS DESIGN 2017

PROJECT:	PROPOSED TWO STOREY (2729 Sq. Ft.) FOR: SUNSET HOMES
DRAWN BY:	C.D.M.
DATE:	OCT. 10 / 2017
SCALE:	1/4" = 1'-0"
JOB No.	1751
DWG. No.	A-1


NOTE: THESE DRAWINGS ARE ONLY TO BE USED TO OBTAIN A BUILDING PERMIT. SIZES OF STRUCTURAL MEMBERS SUCH AS LAMINATE BEAMS SHALL BE PROVIDED BY THE MANUFACTURER'S SPECIFICATIONS.

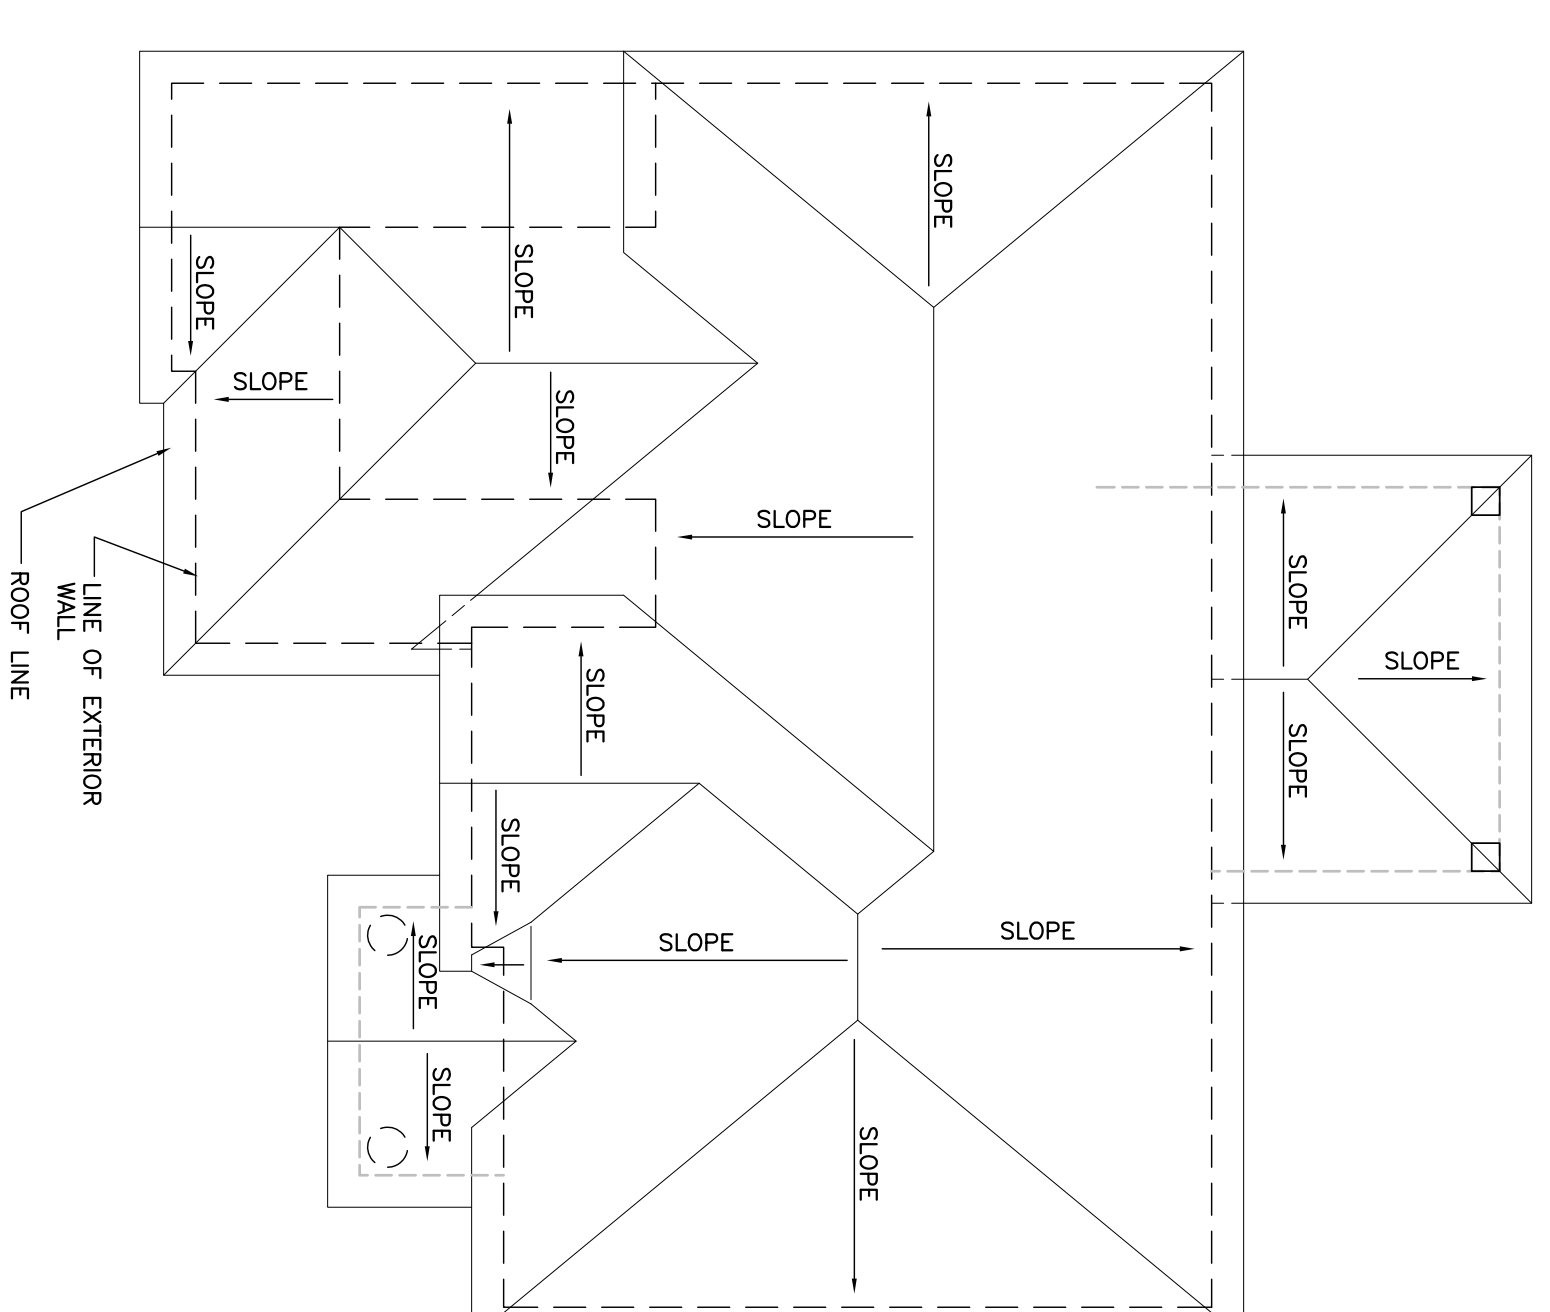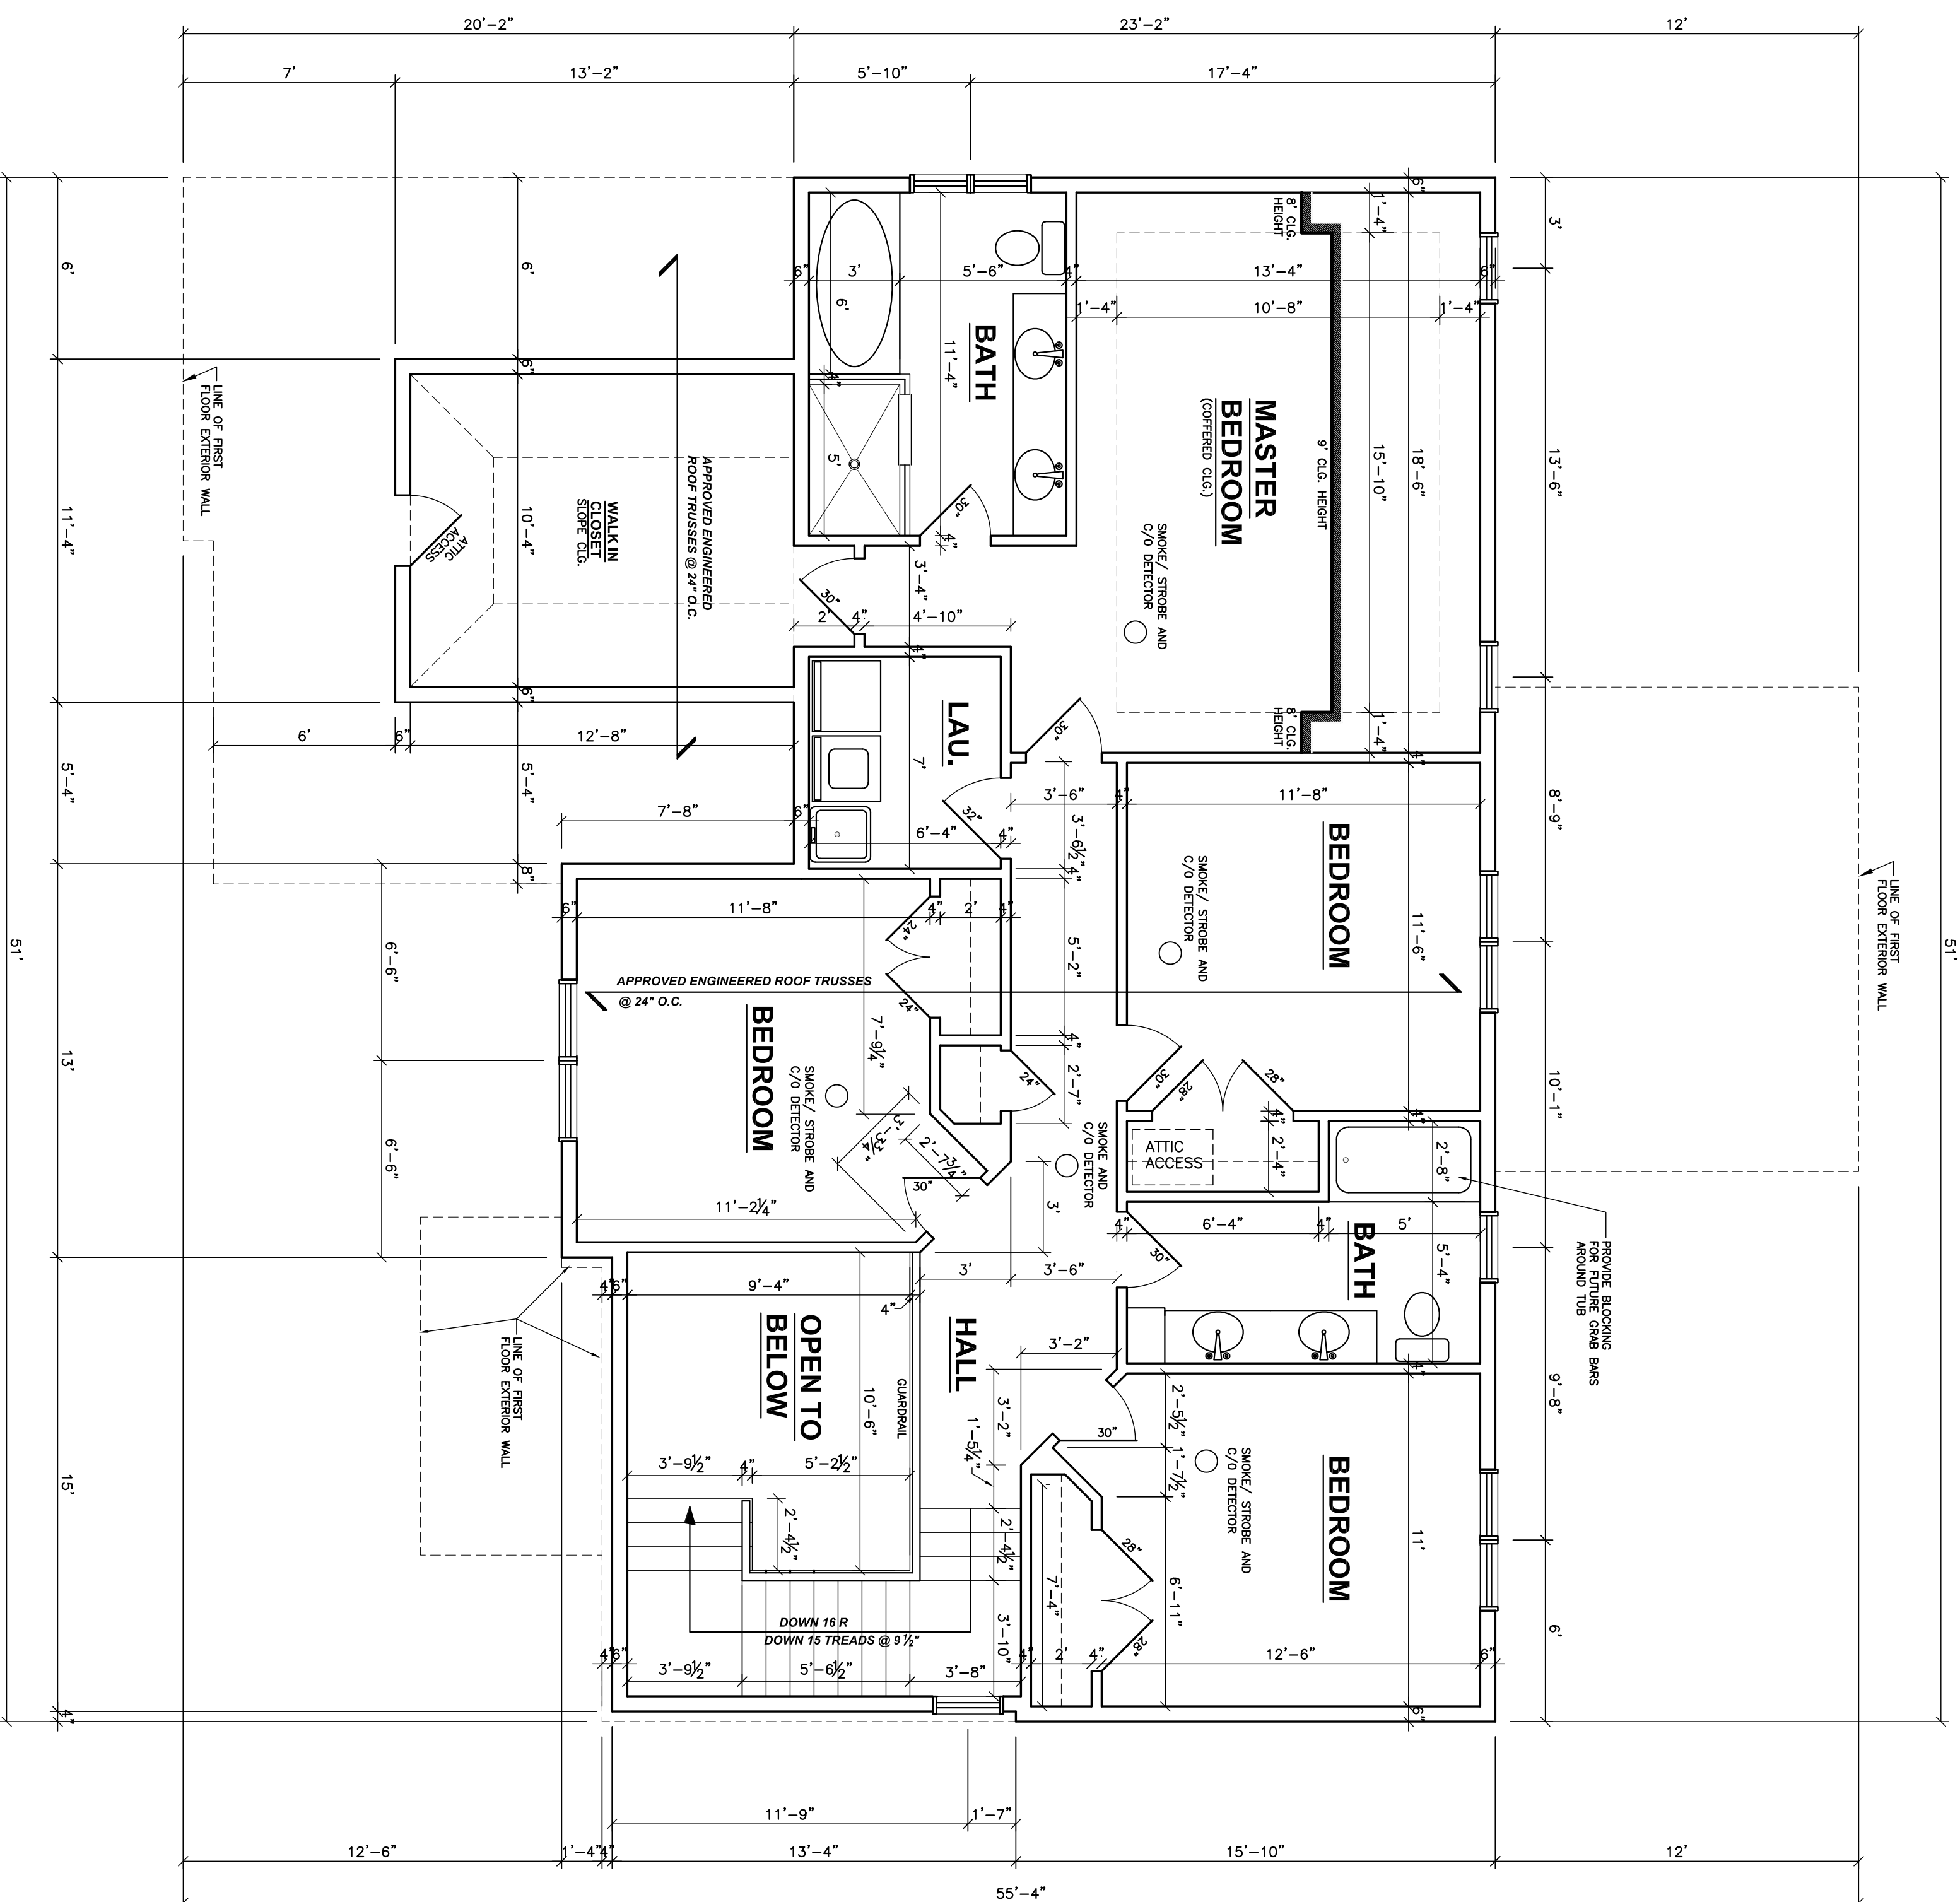


C MATTHEWS
 design
 2375 Edna Street,
 WINDSOR, ONTARIO, CANADA
 N8Y 4W8
 (519) 915 - 3275
 E-MAIL: cmatthewsdesign@coqueon.net

BCIN
 38359
 DESIGNS © C.MATTHEWS DESIGN 2017

PROJECT:	PROPOSED TWO STOREY (2729 Sq. Ft.) FOR: SUNSET HOMES	DRAWN BY:	C.P.M.	DWG. No.	A-2
TITLE:	SECOND FLOOR PLAN AND ROOF PLAN	DATE:	OCT. 10 / 2017	SCALE:	AS SHOWN
		JOB No.	1751		

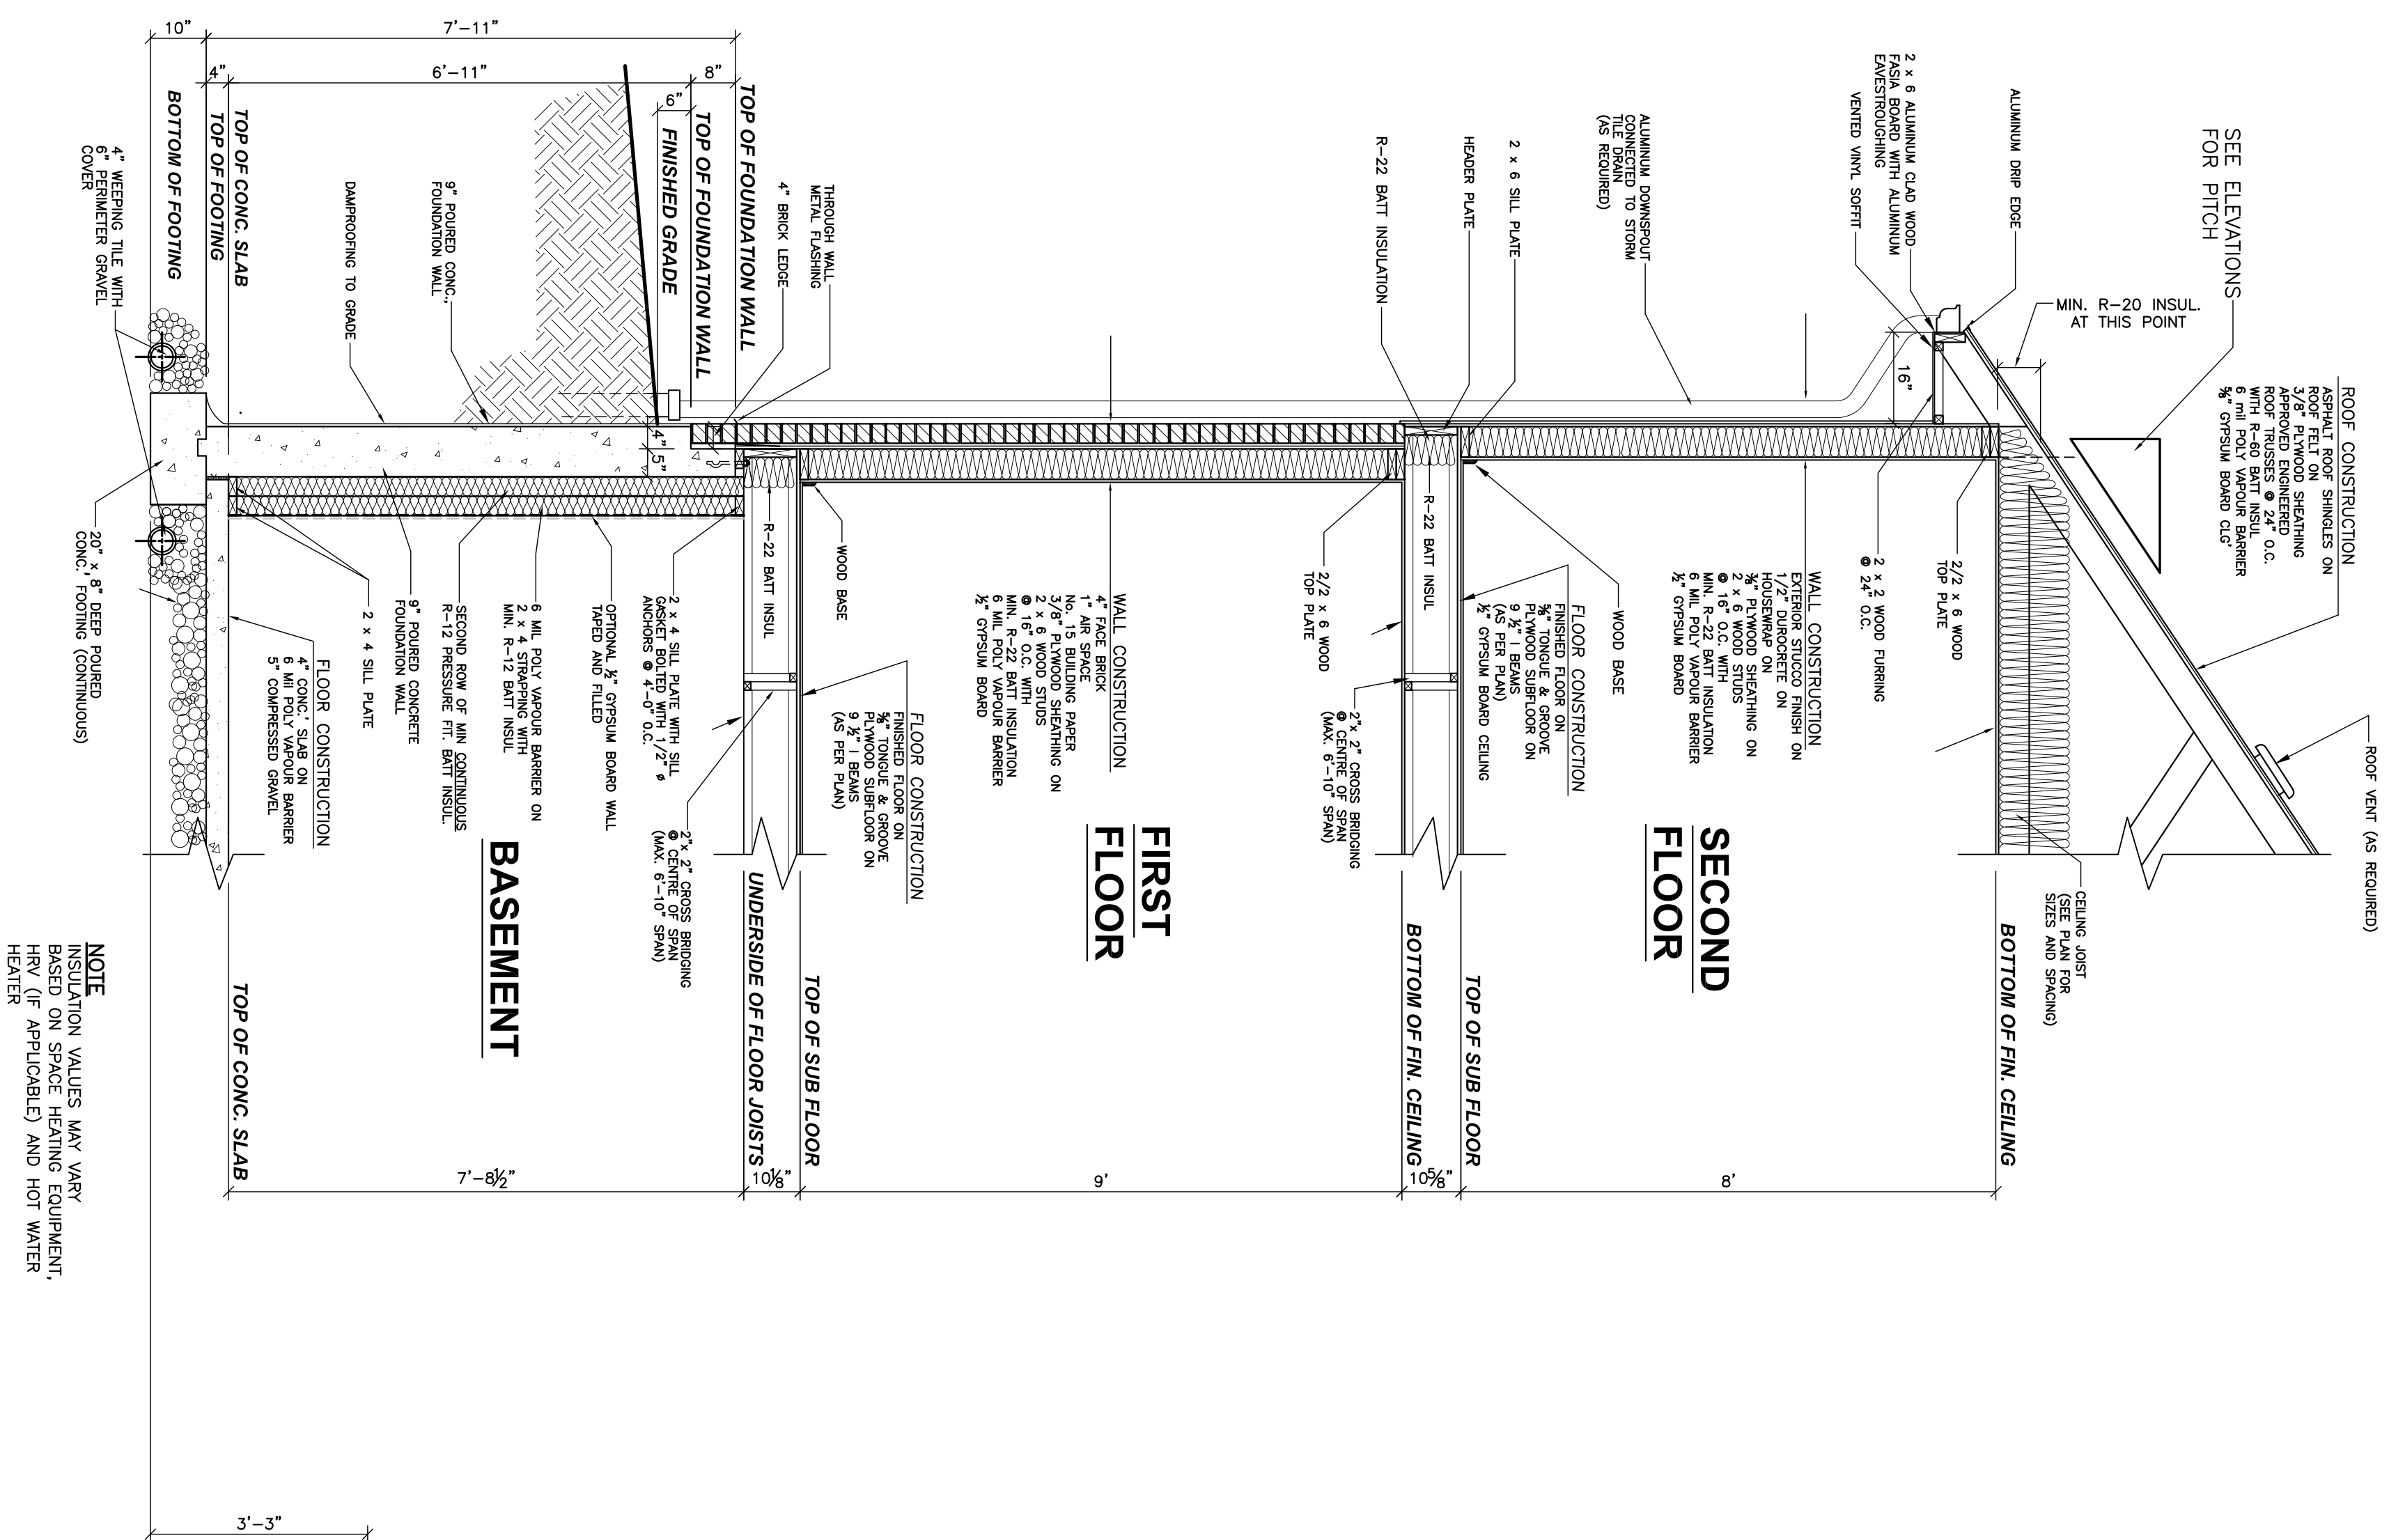

1 WALL SECTION
SCALE: 1/2" = 1'-0"

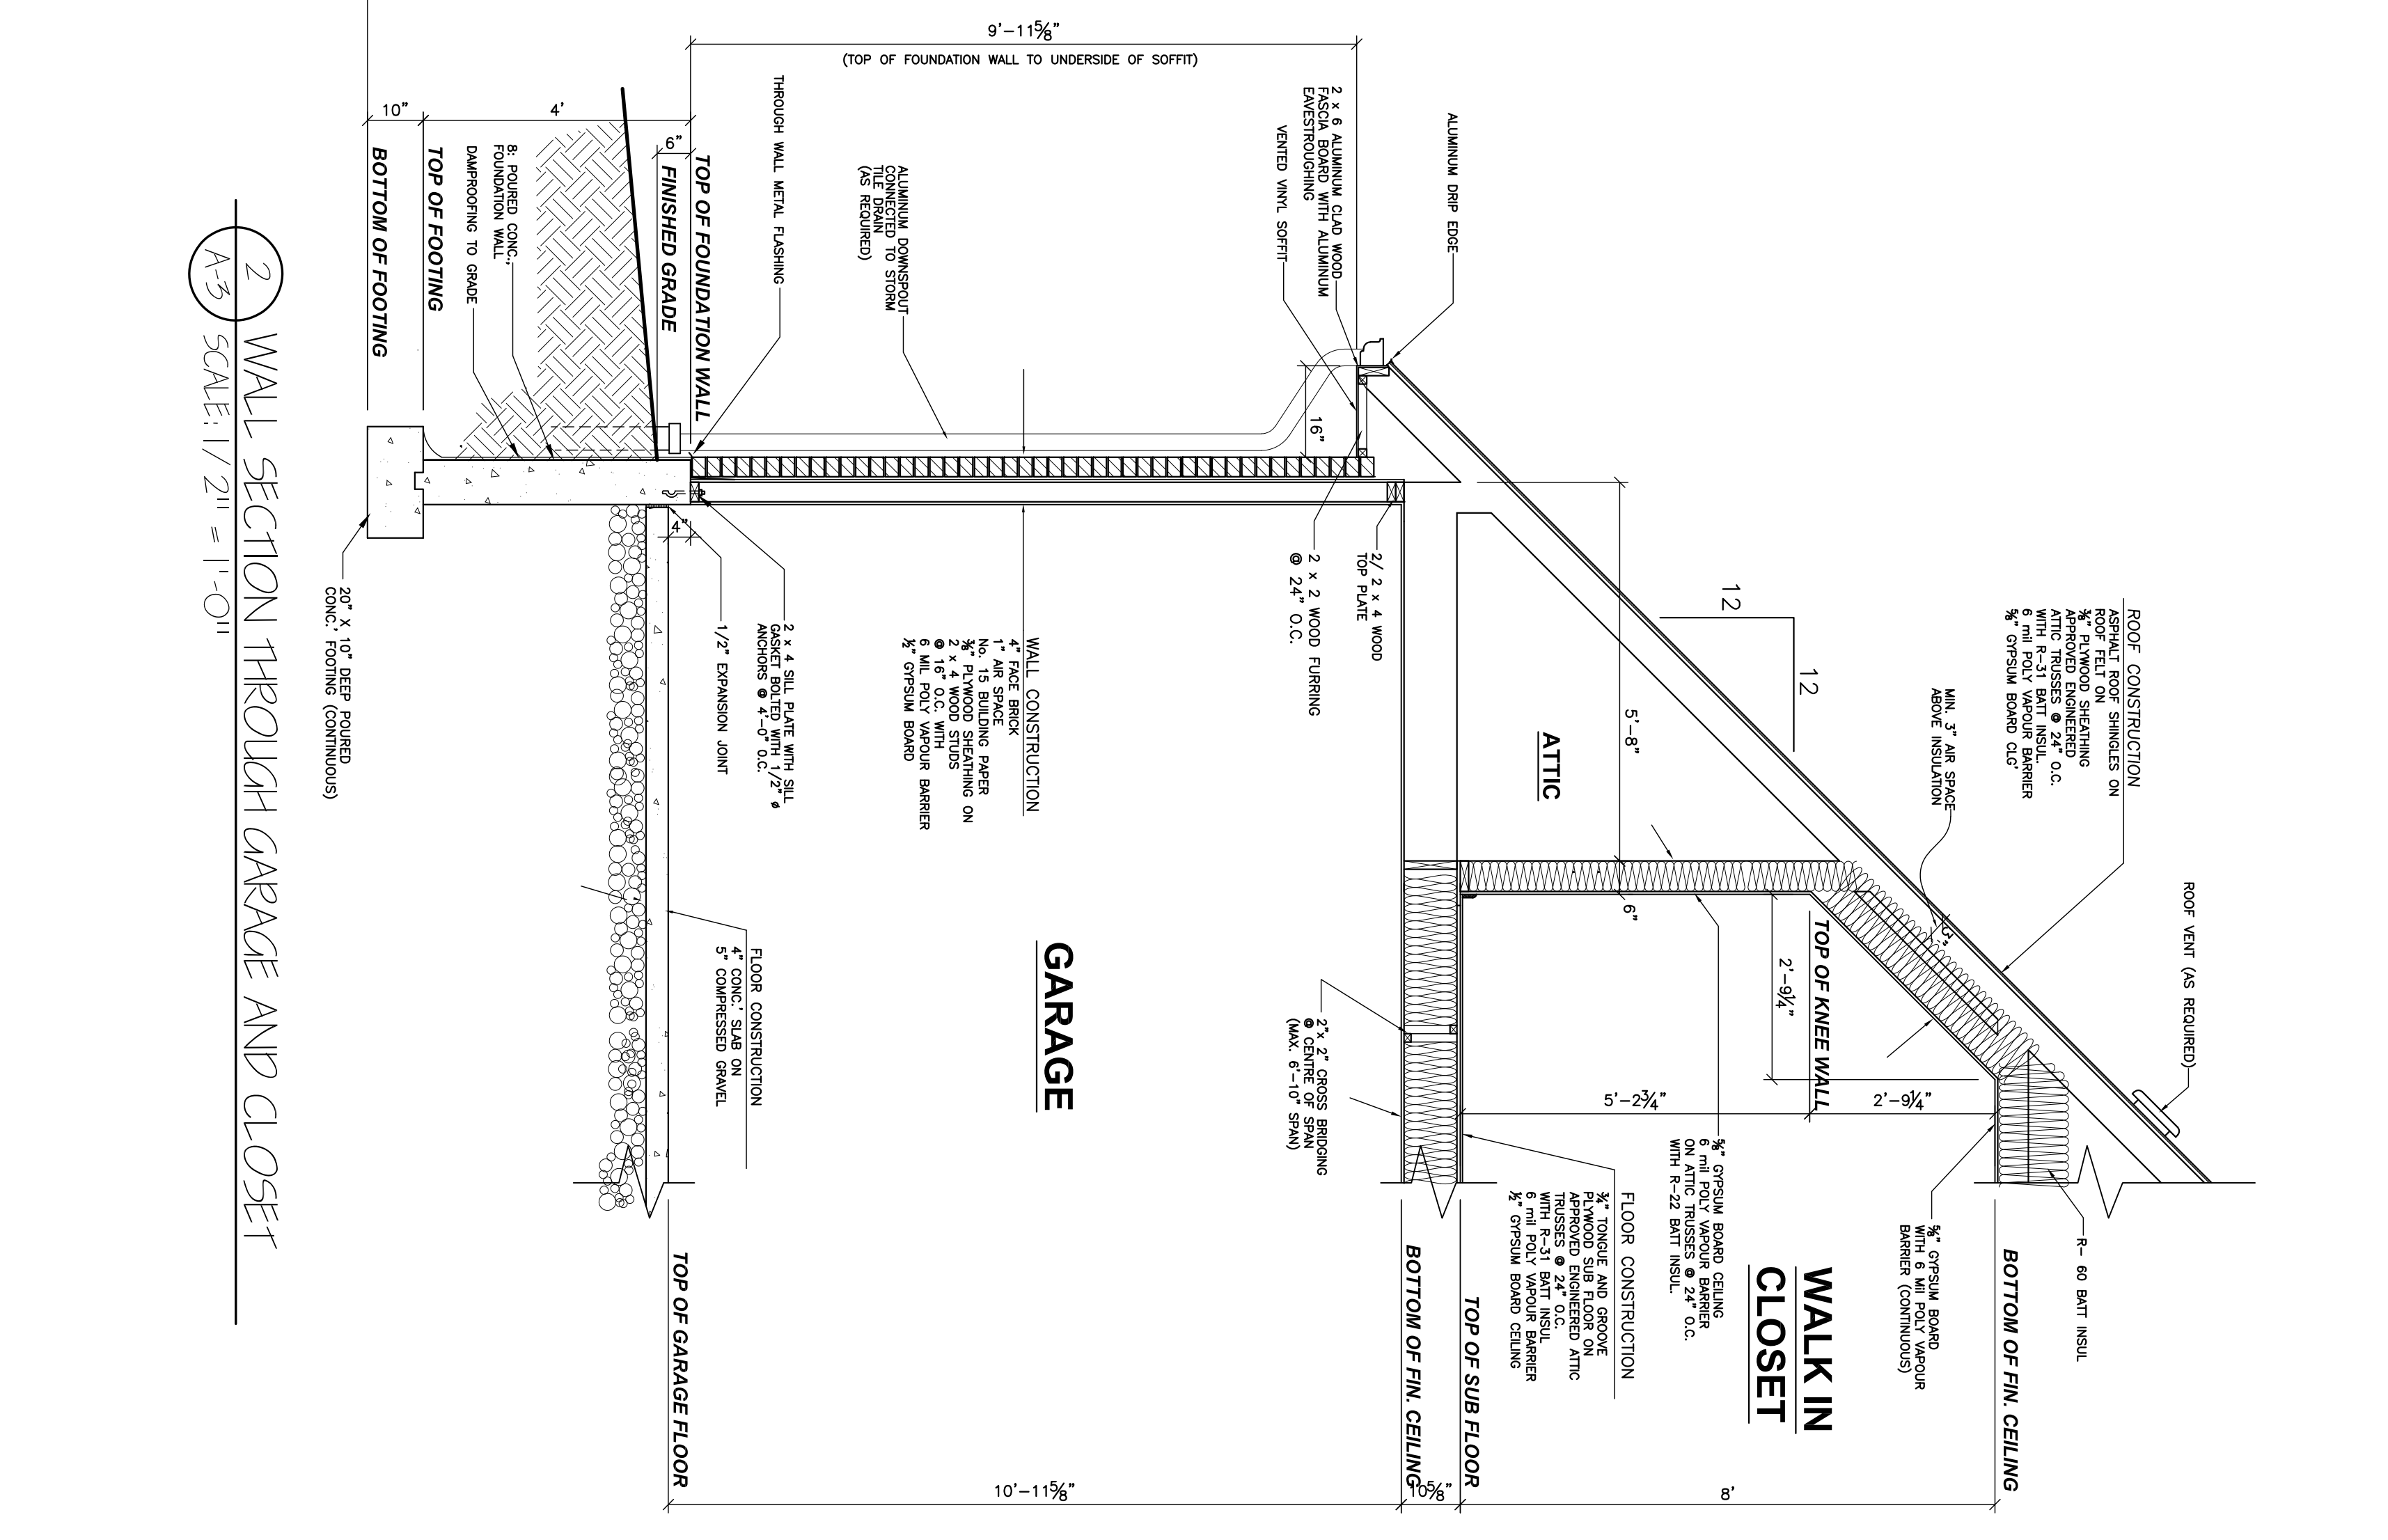

2 WALL SECTION THROUGH GARAGE AND CLOSET
SCALE: 1/2" = 1'-0"


NOTE: INSULATION VALUES MAY VARY BASED ON SPACE HEATING EQUIPMENT, HEAVY (IF APPLICABLE) AND HOT WATER HEATER.

CMATTHEWS
design
2375 Edna Street,
WINDSOR ONTARIO, CANADA
N8Y 4W8
(519) 915 - 3275
E-MAIL: cmaththewsdesign@coogee.net


BCIN
38359
DESIGNS © CMATTHEWS DESIGN 2017

PROJECT:	PROPOSED TWO STOREY (2729 Sq. Ft.) FOR: SUNSET HOMES
DRAWN BY:	C.P.M.
DATE:	OCT. 10 / 2017
SCALE:	1/2" = 1'-0"
JOB No.	1751
DWG. No.	A-3


NOTE: THESE DRAWINGS ARE ONLY TO BE USED TO OBTAIN A BUILDING PERMIT. SIZES OF STRUCTURAL MEMBERS SUCH AS LAMINATED BEAMS SHALL BE PROVIDED BY THE MANUFACTURERS SPECIFICATIONS.

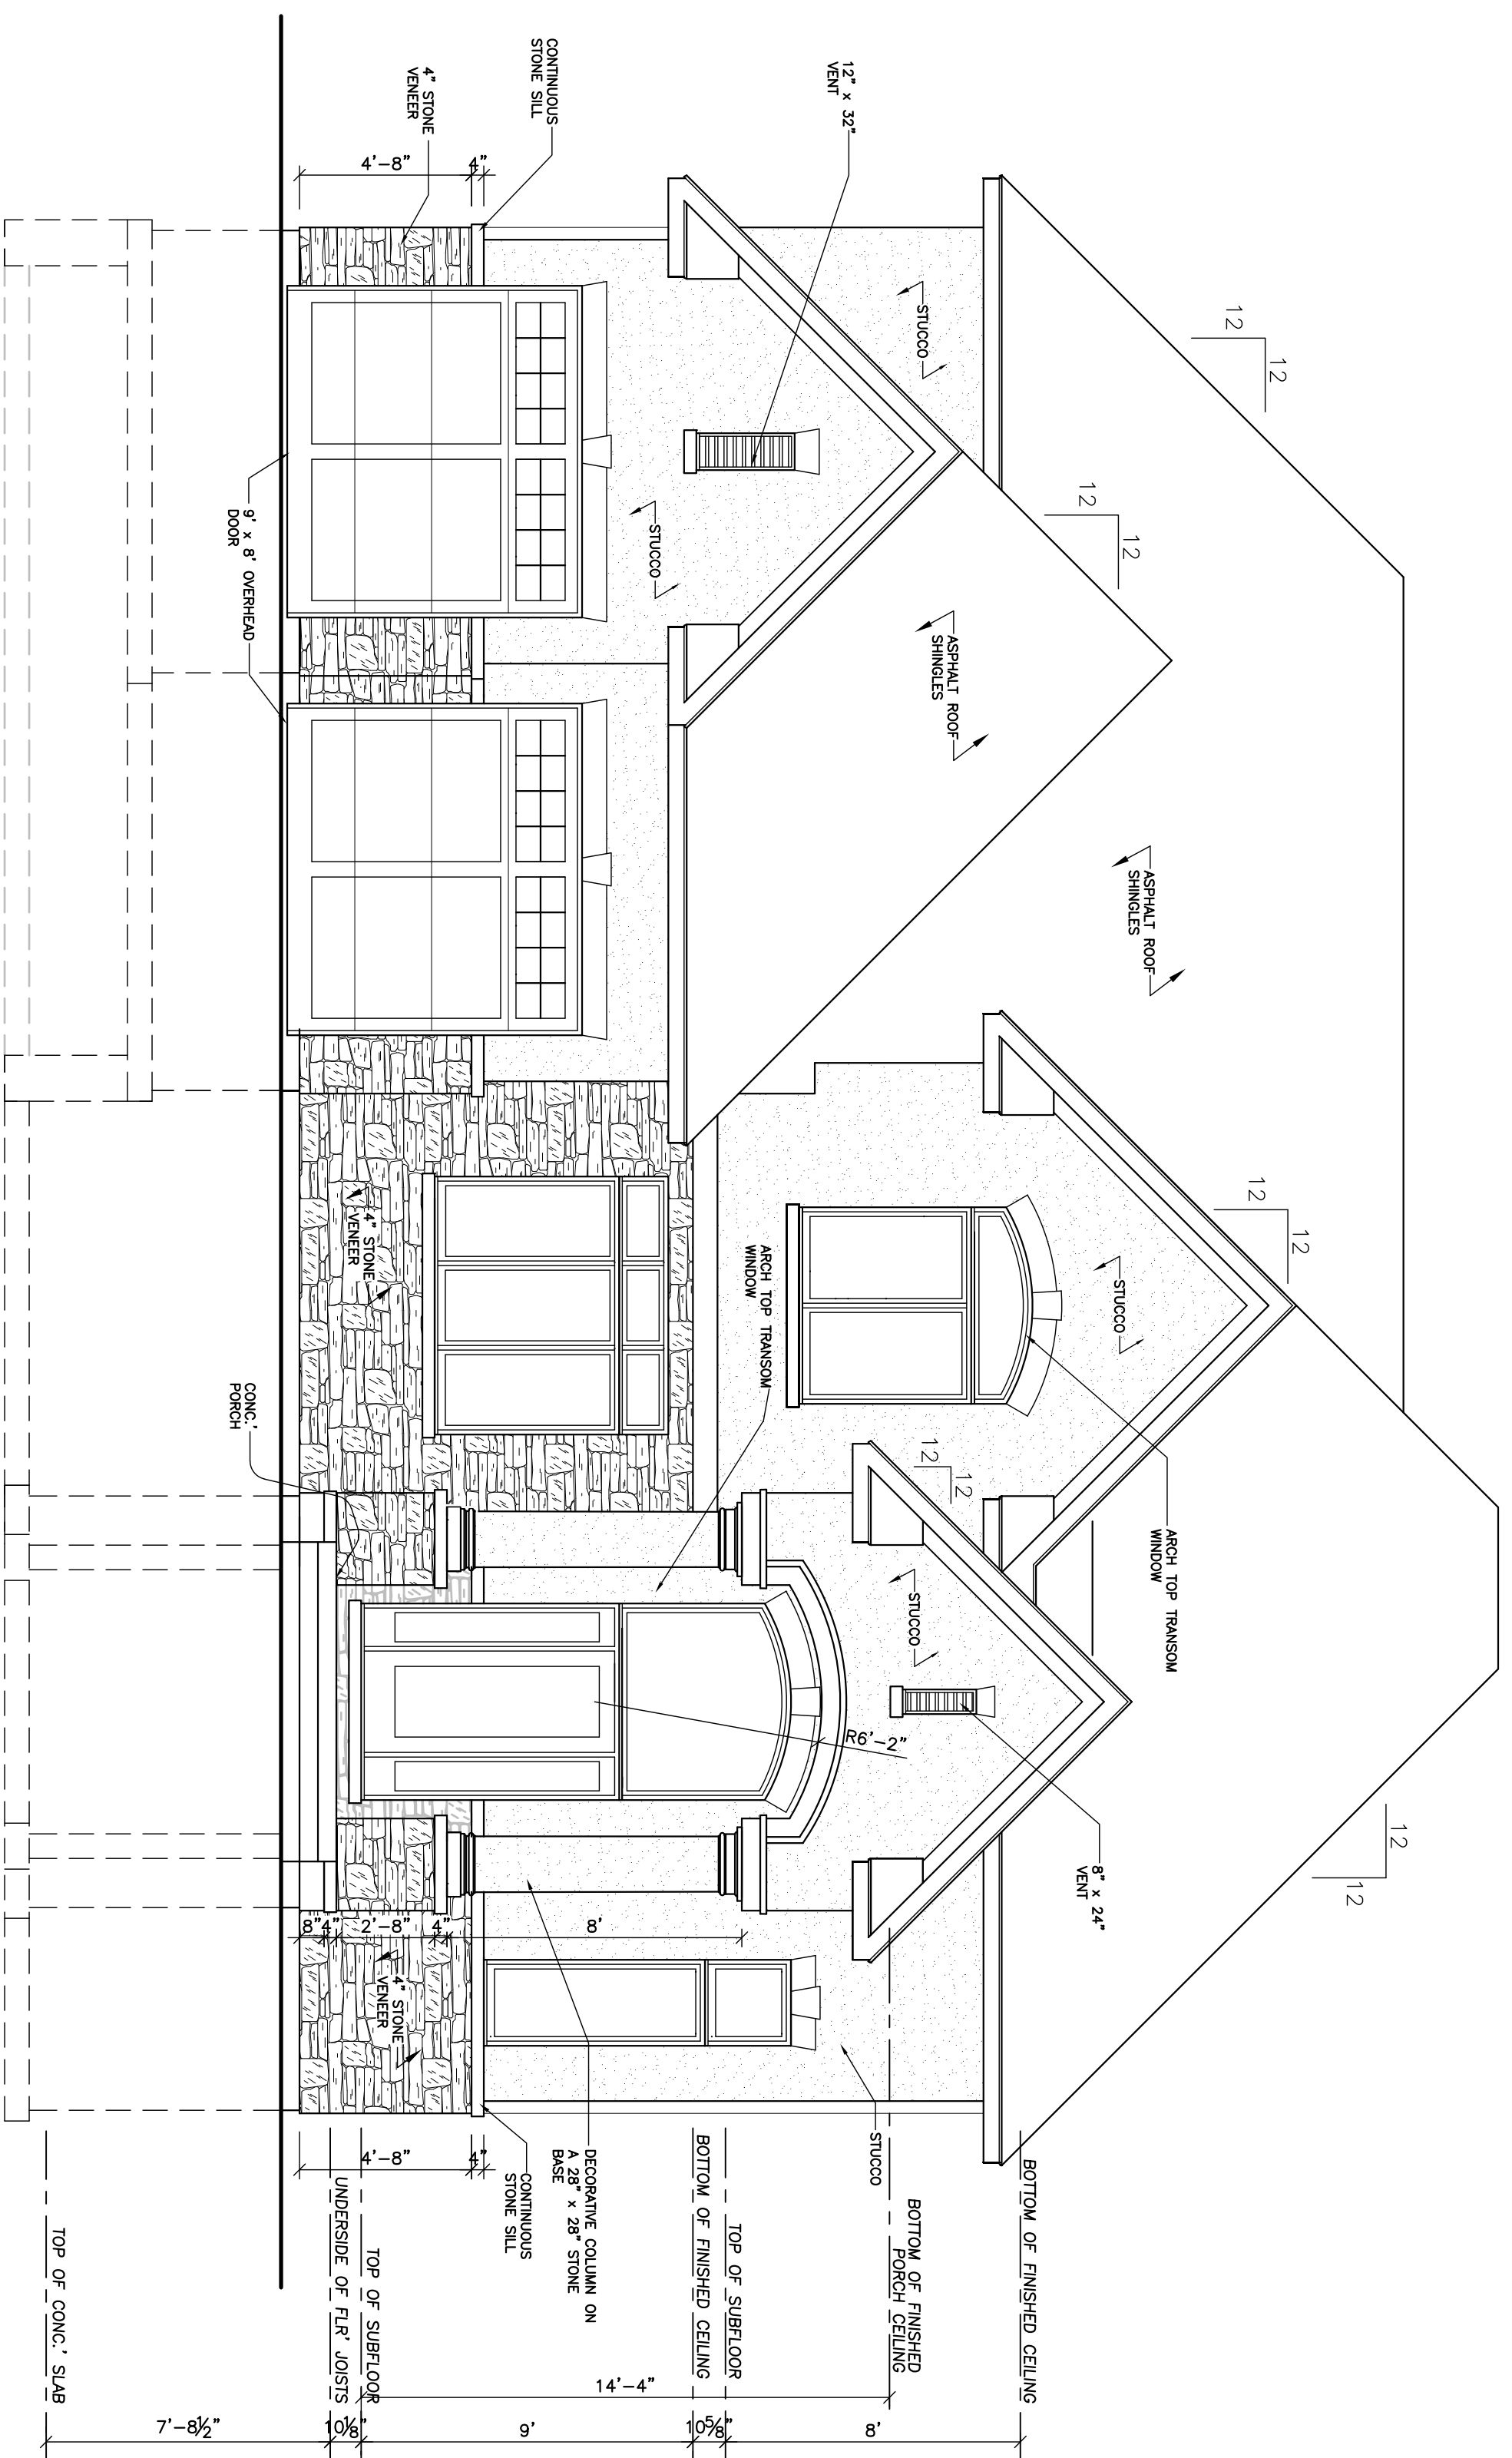


1 FRONT ELEVATION
SCALE: 1/4" = 1'-0"

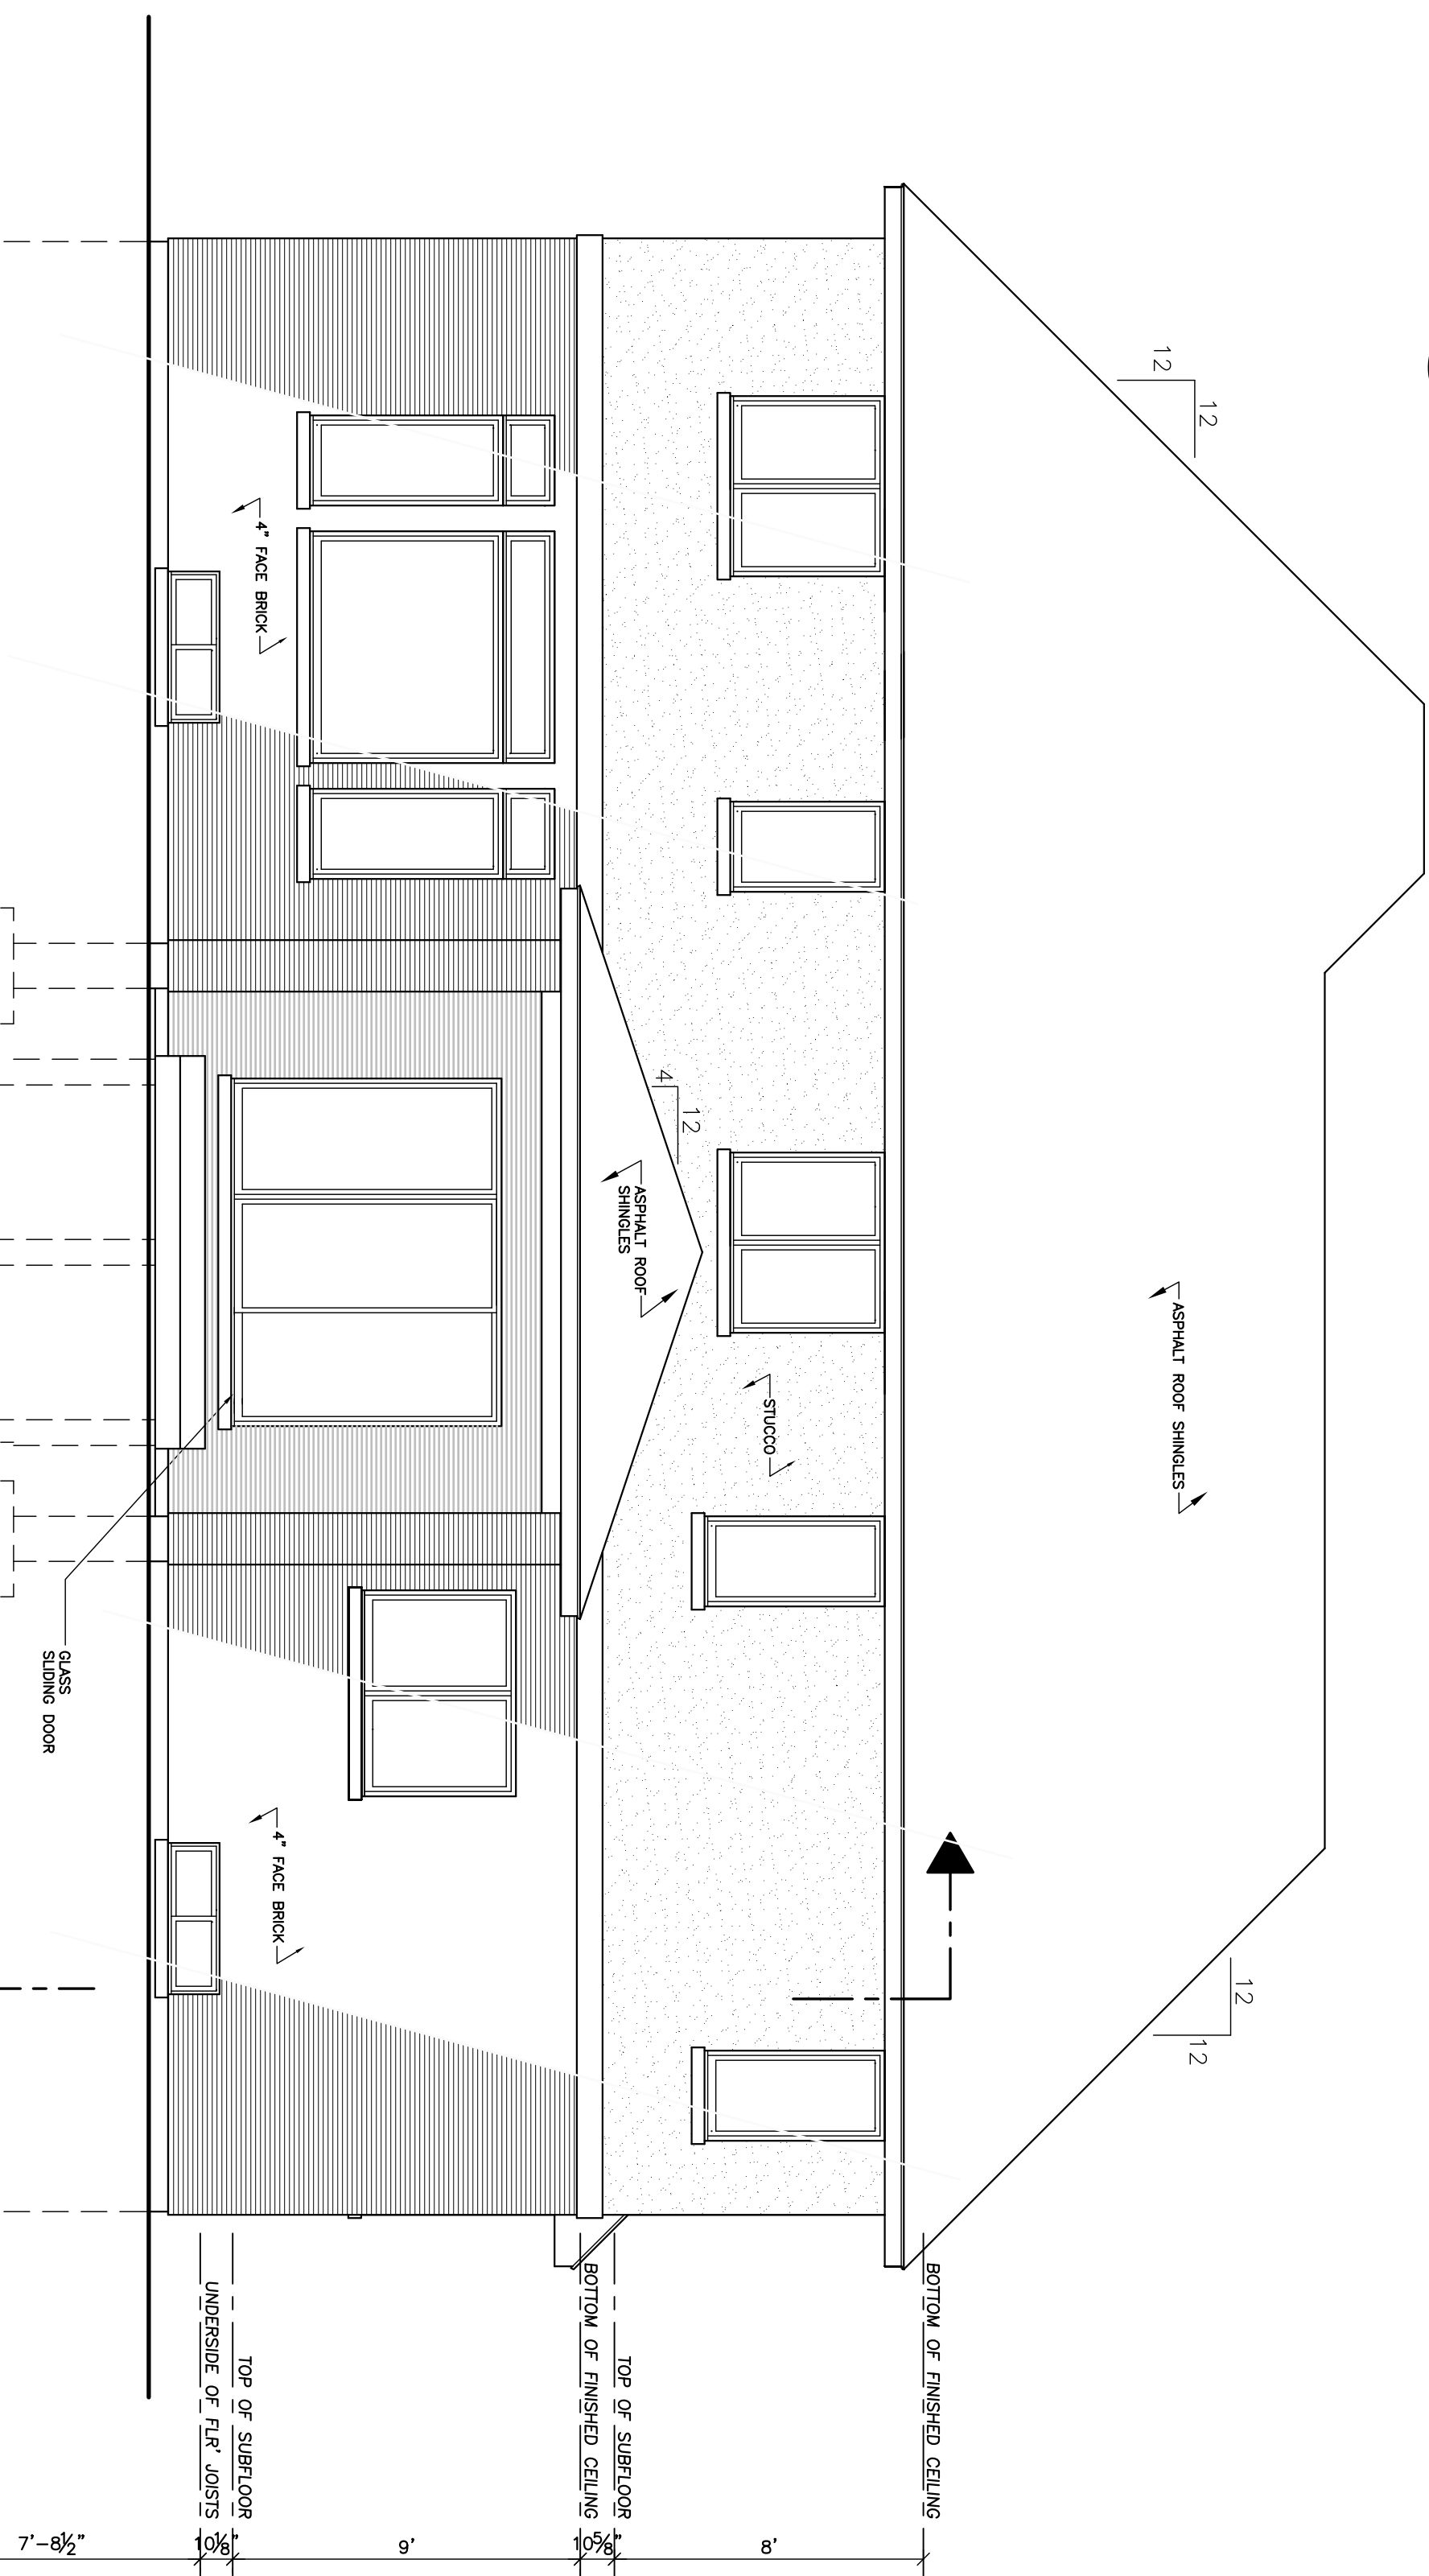

2 REAR ELEVATION
SCALE: 1/4" = 1'-0"

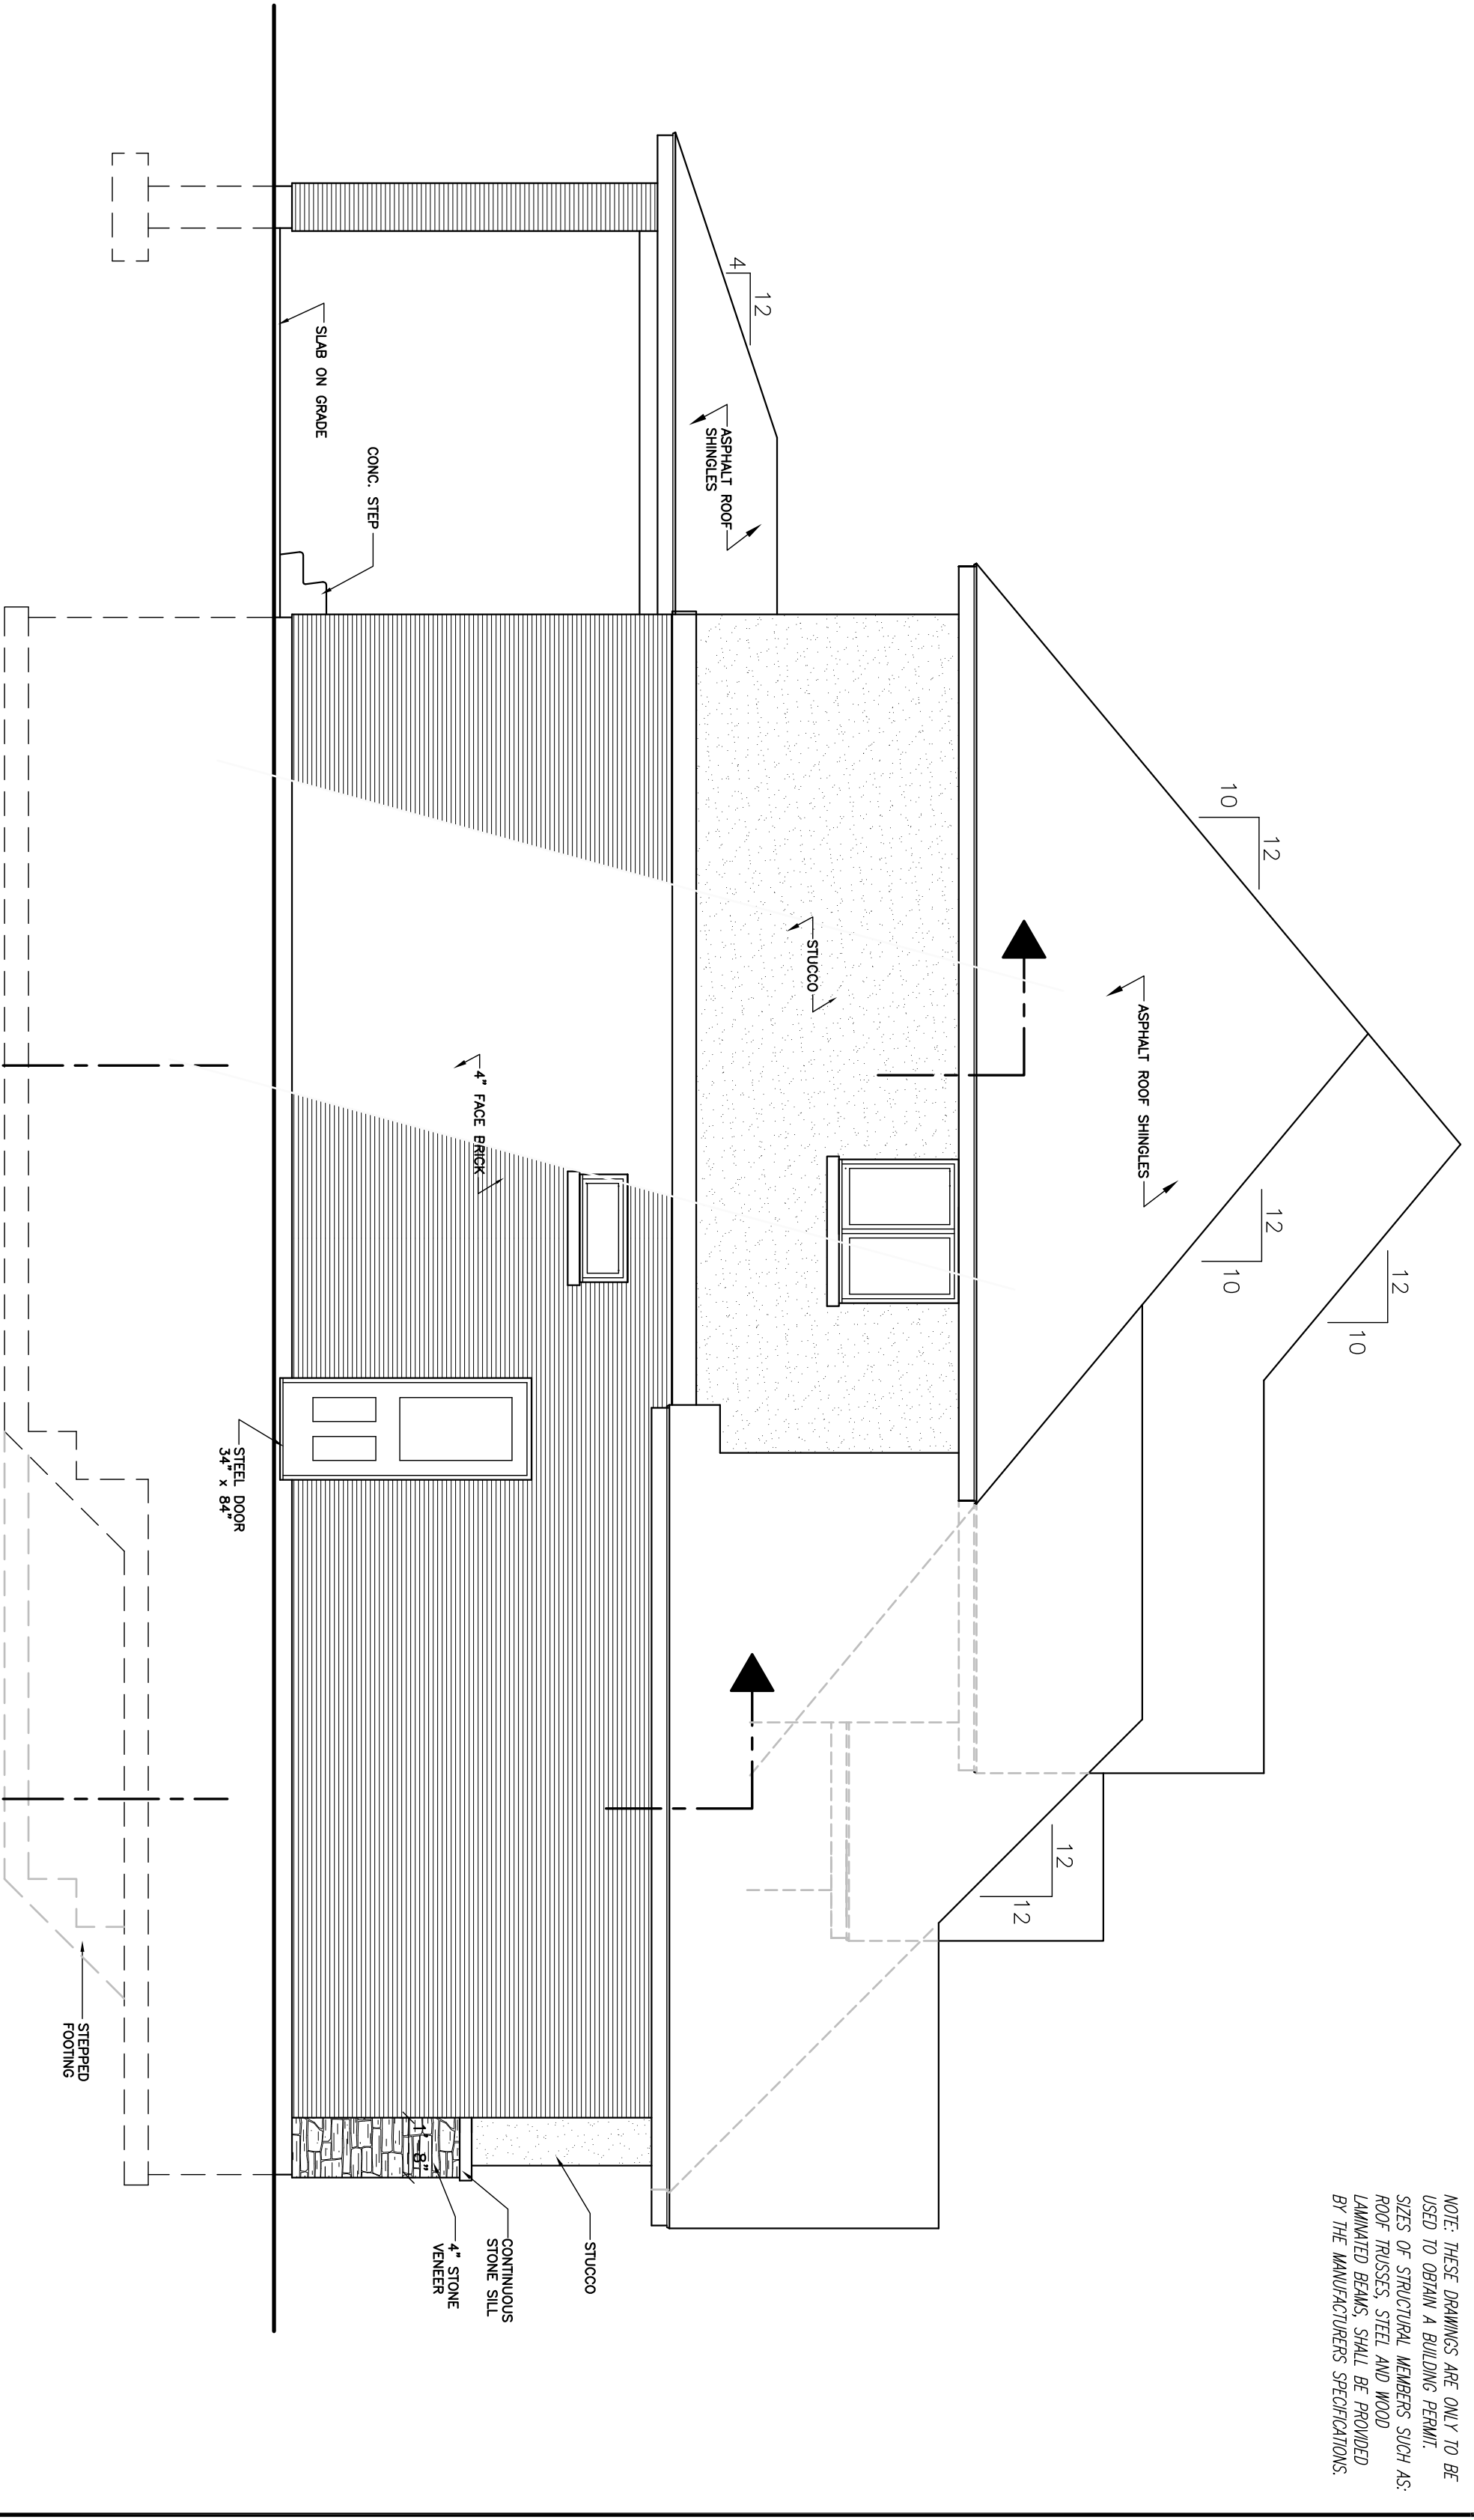

3 LEFT ELEVATION
SCALE: 1/4" = 1'-0"

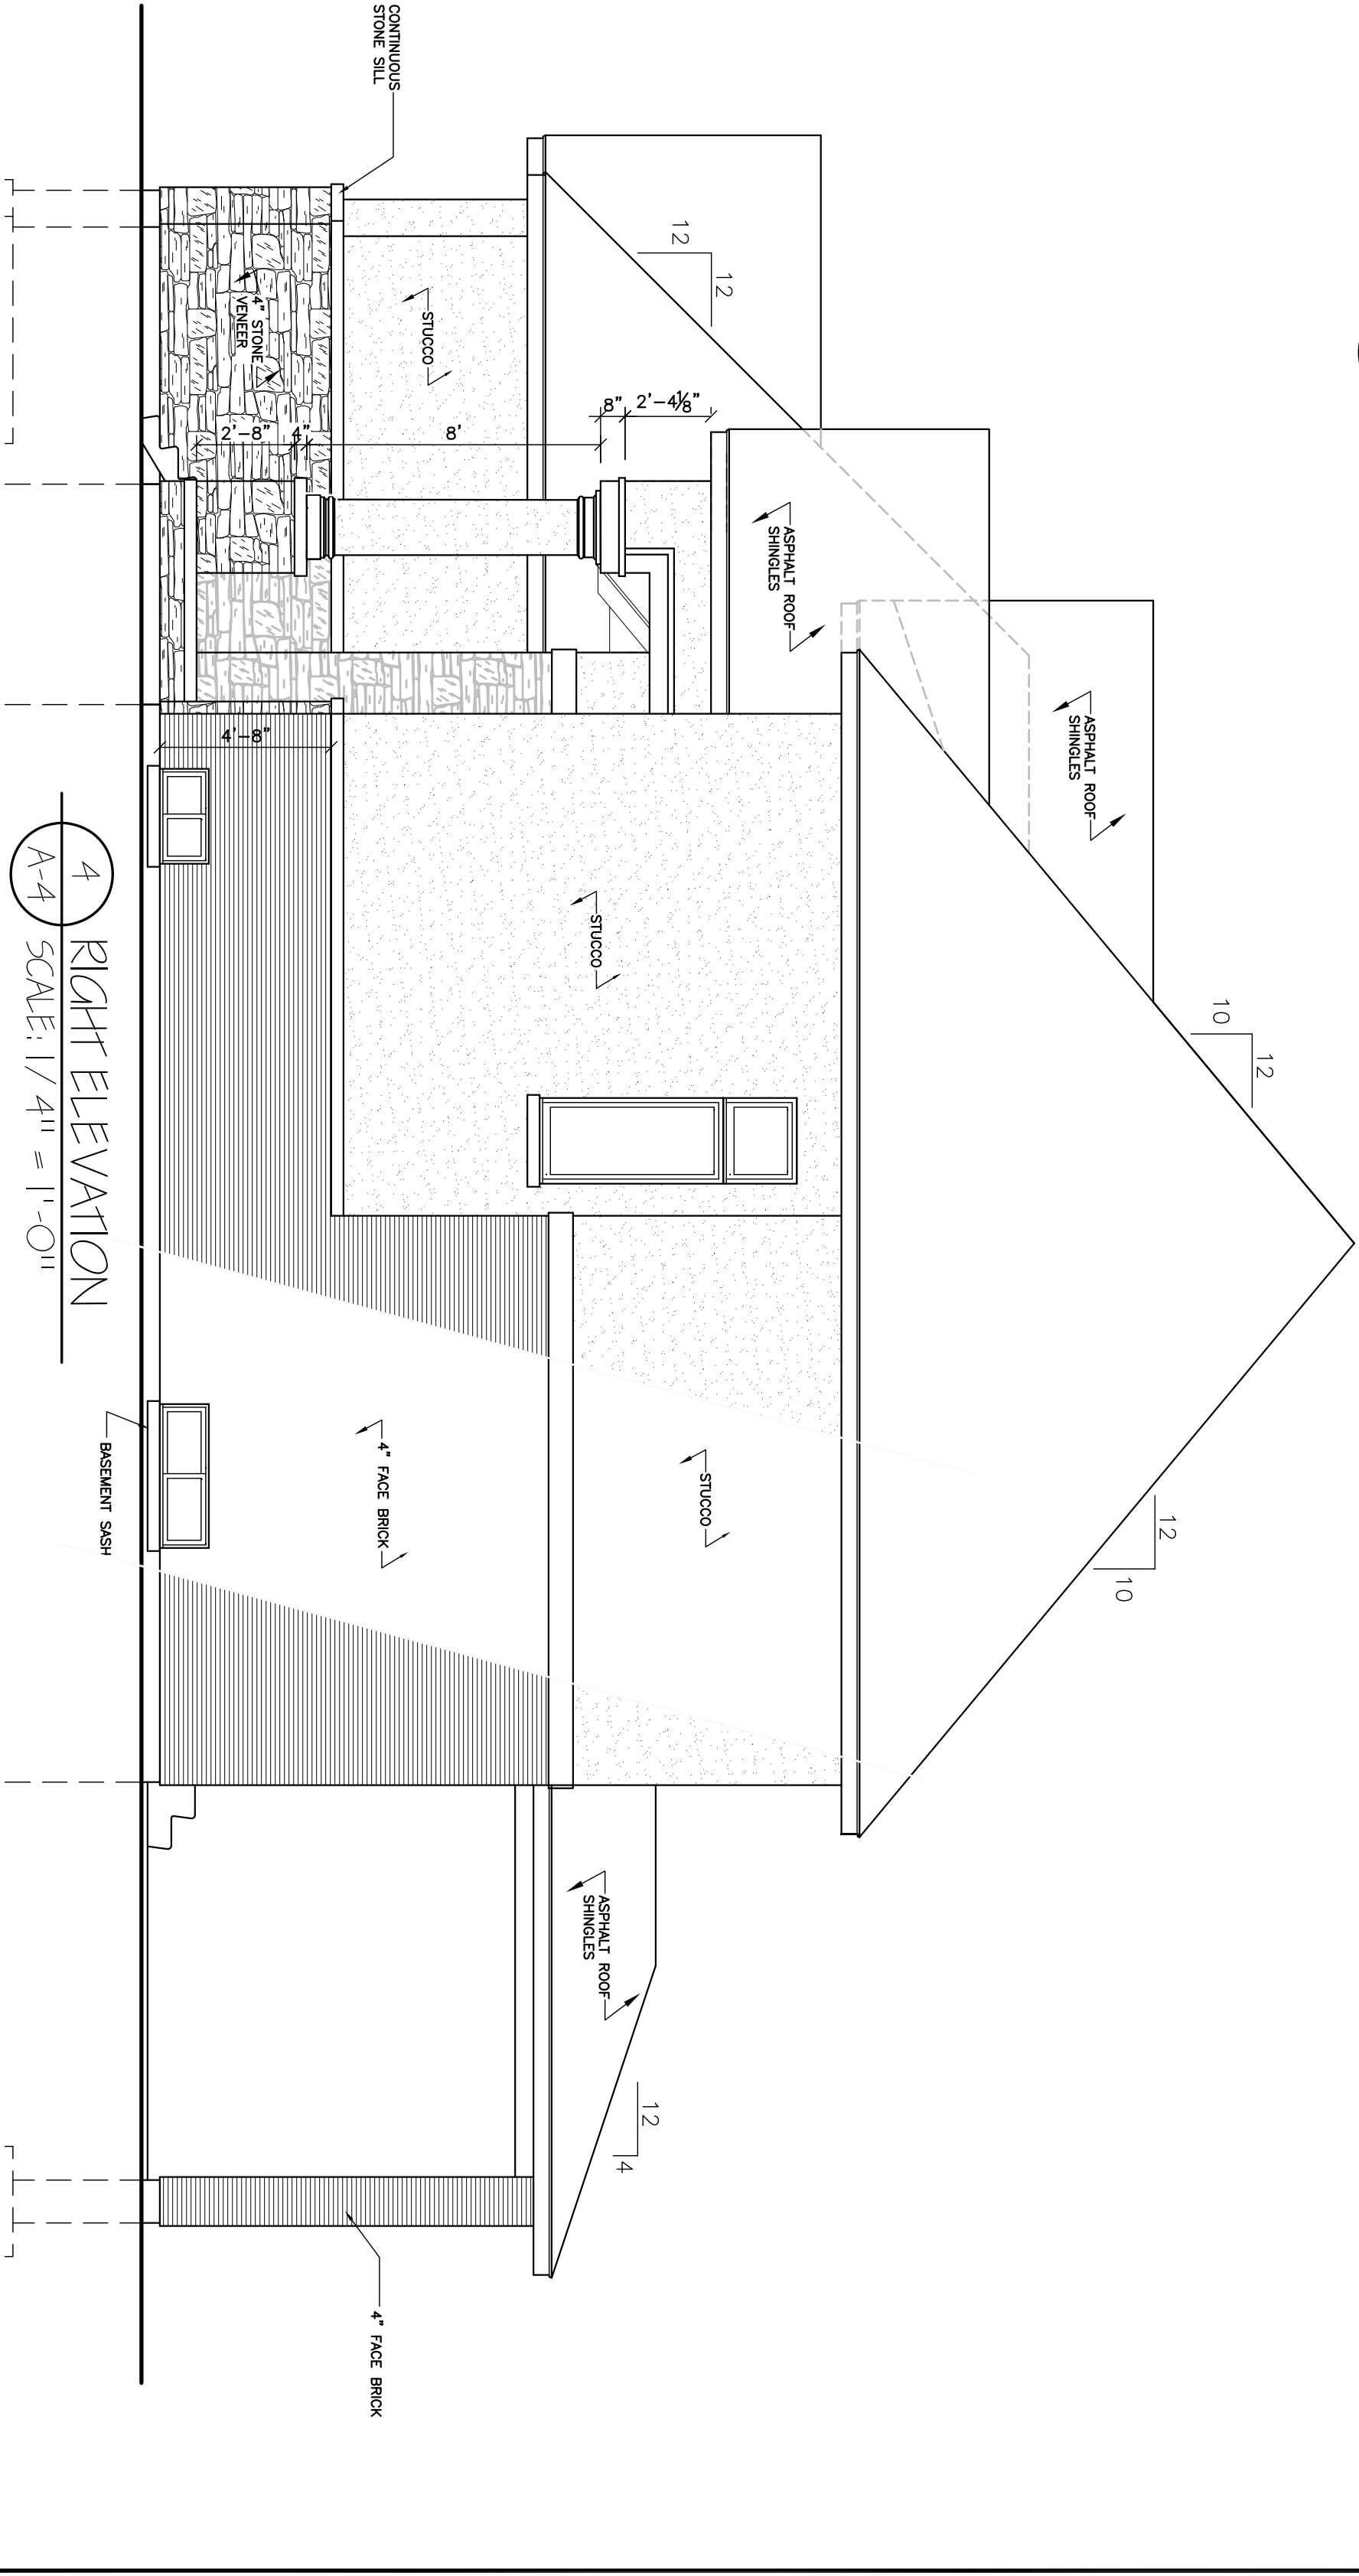

4 RIGHT ELEVATION
SCALE: 1/4" = 1'-0"

C MATTHEWS
design
2375 Edna Street,
WINDSOR ONTARIO, CANADA
N8Y 4W8
(519) 915 - 3275
E-MAIL: cmathwdsdesign@ogeeconet

BCIN
38359
DESIGNS © C.MATTHEWS DESIGN 2017

PROJECT:	PROPOSED TWO STOREY (2729 Sq. Ft.) FOR: SUNSET HOMES	DRAWN BY:	C.D.M.
TITLE:	ELEVATIONS	DATE:	OCT. 10 / 2017
		SCALE:	1/4" = 1'-0"
		JOB No.	1751
		DWG No.	A-4