


PART 129

N 02' 31' 10" E (REFERENCE BEARING)

MAXWELL CR

PART 132

PART 134

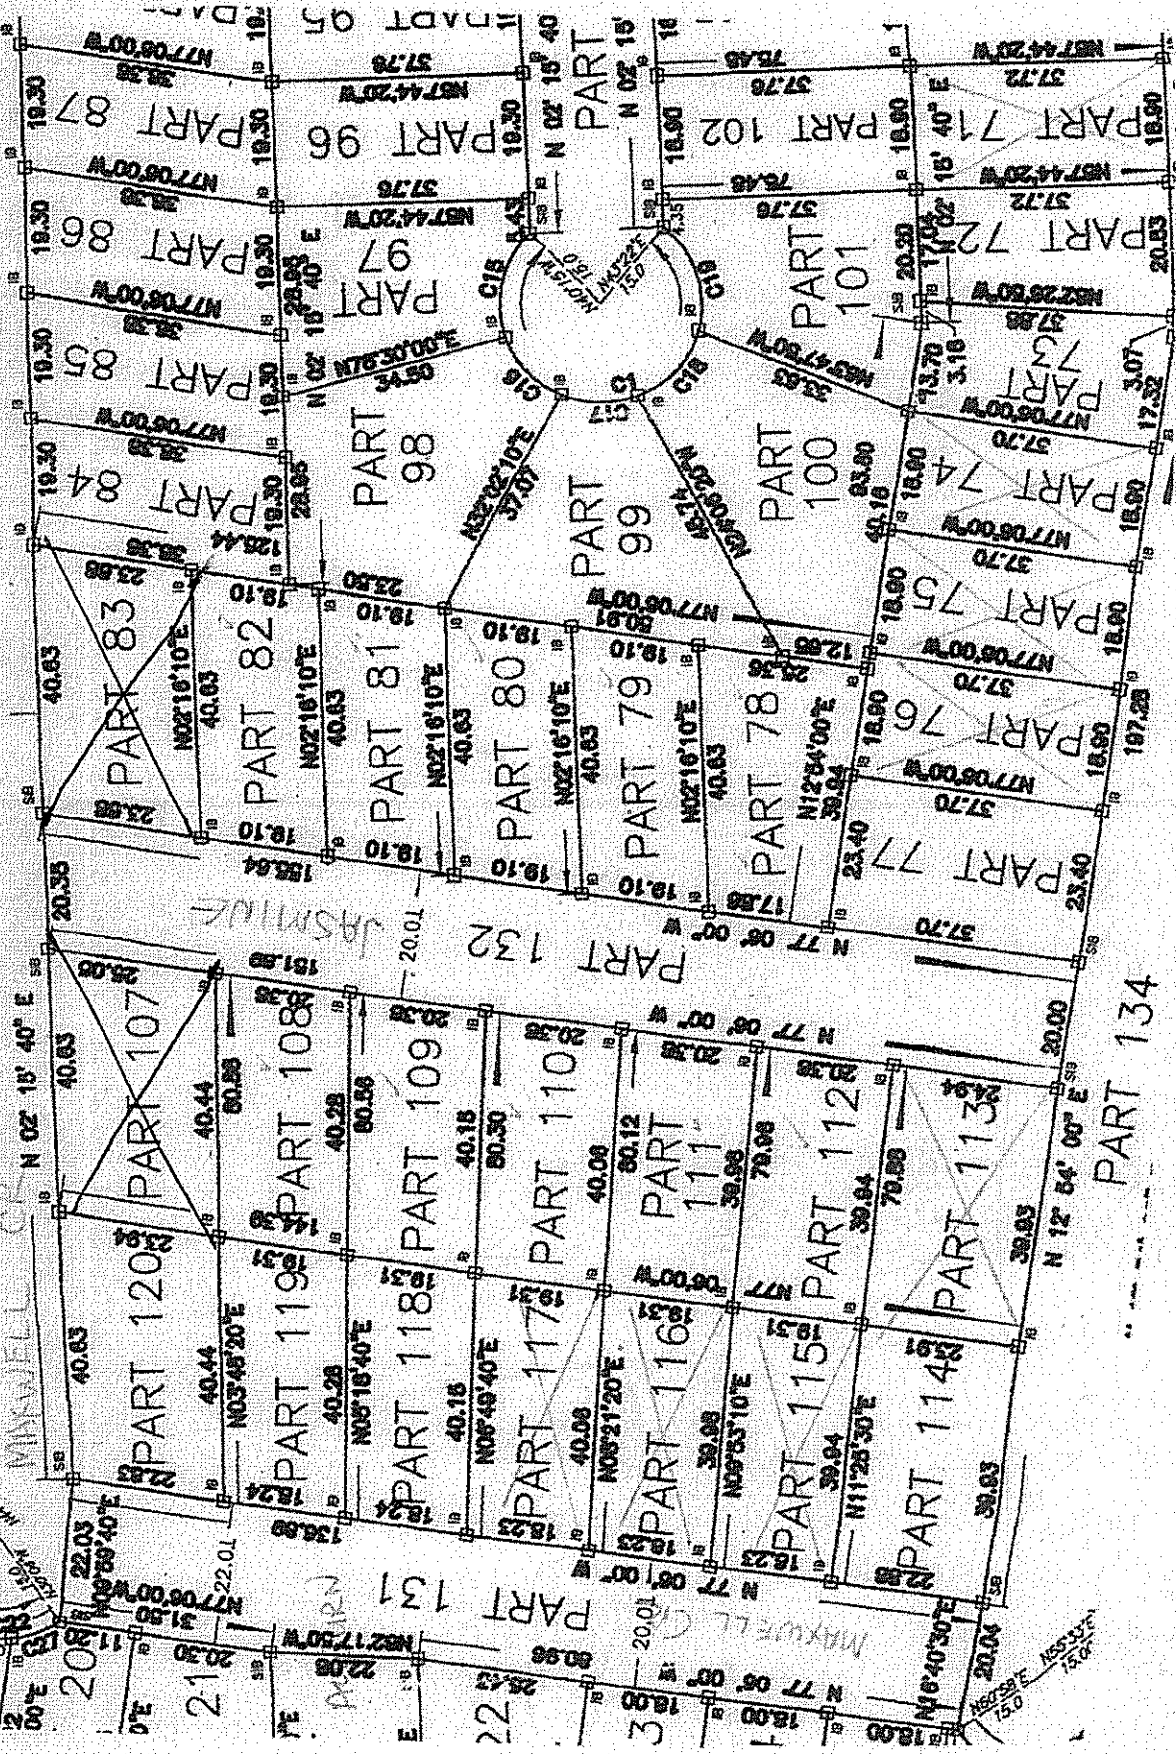

